



FACHADA LATERAL

Escala.....1:75

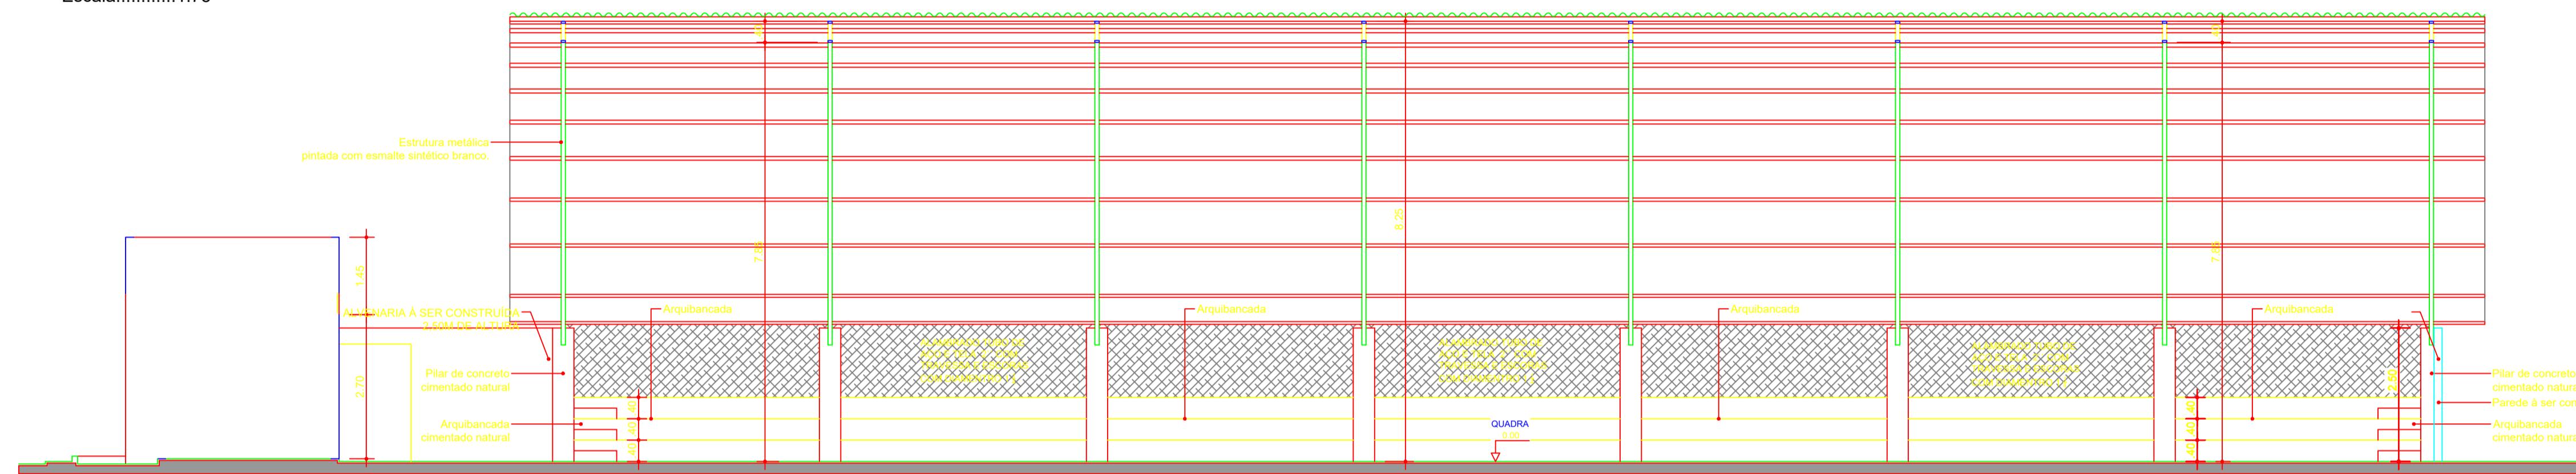


CORTE BB

SCALE 1:75

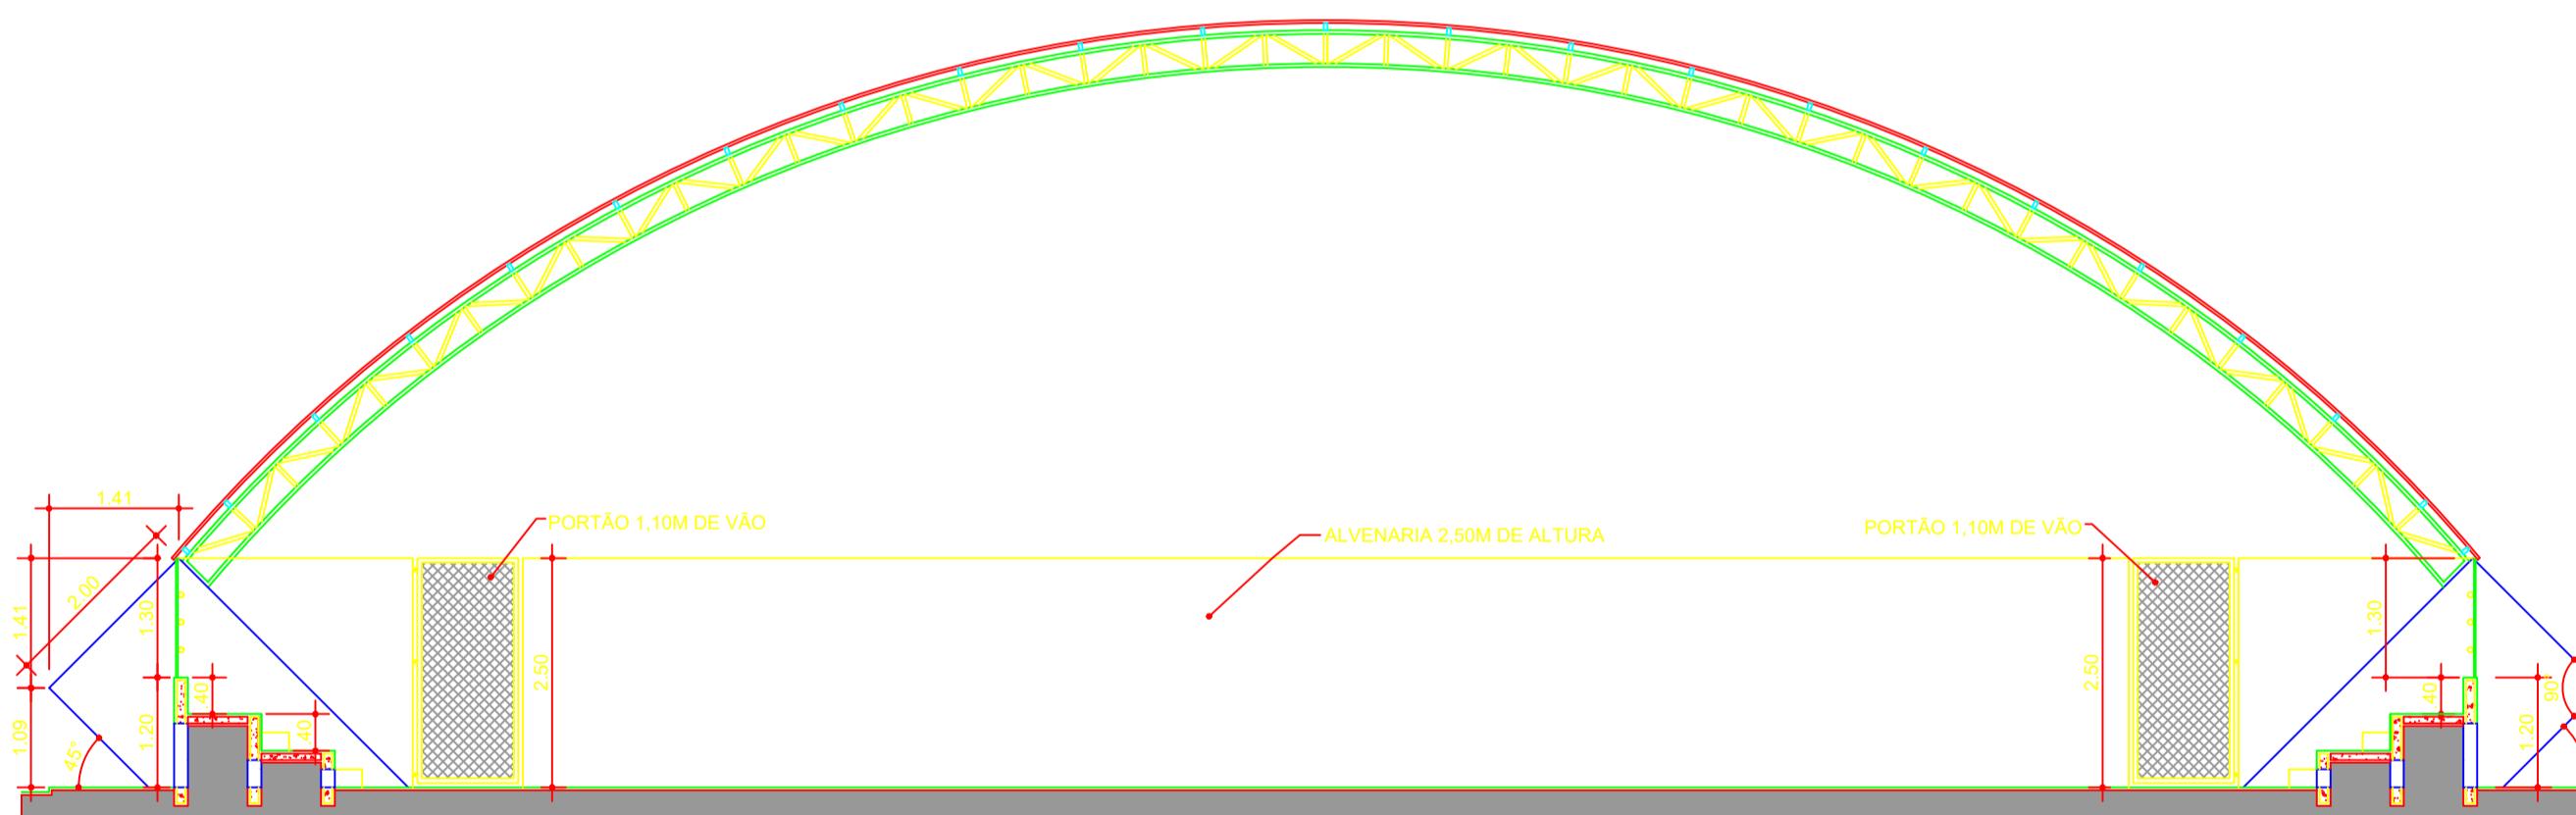

CORTE A

SORTE A
Escala.....1

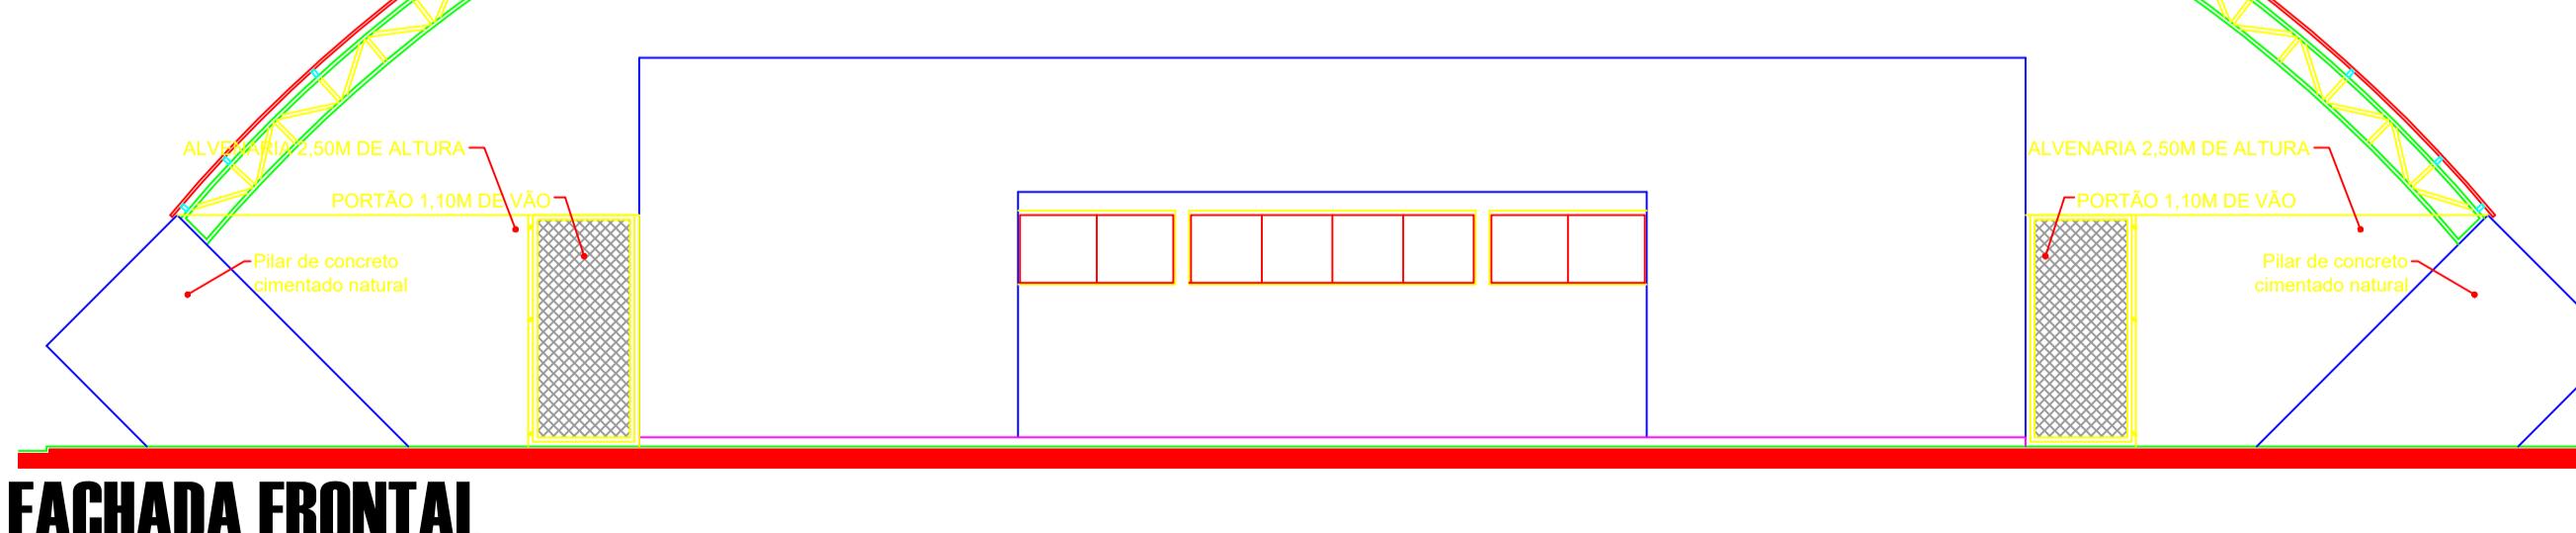

FACHADA FRONTAL

Escala.....1:75