



VC100

ESC 1:50

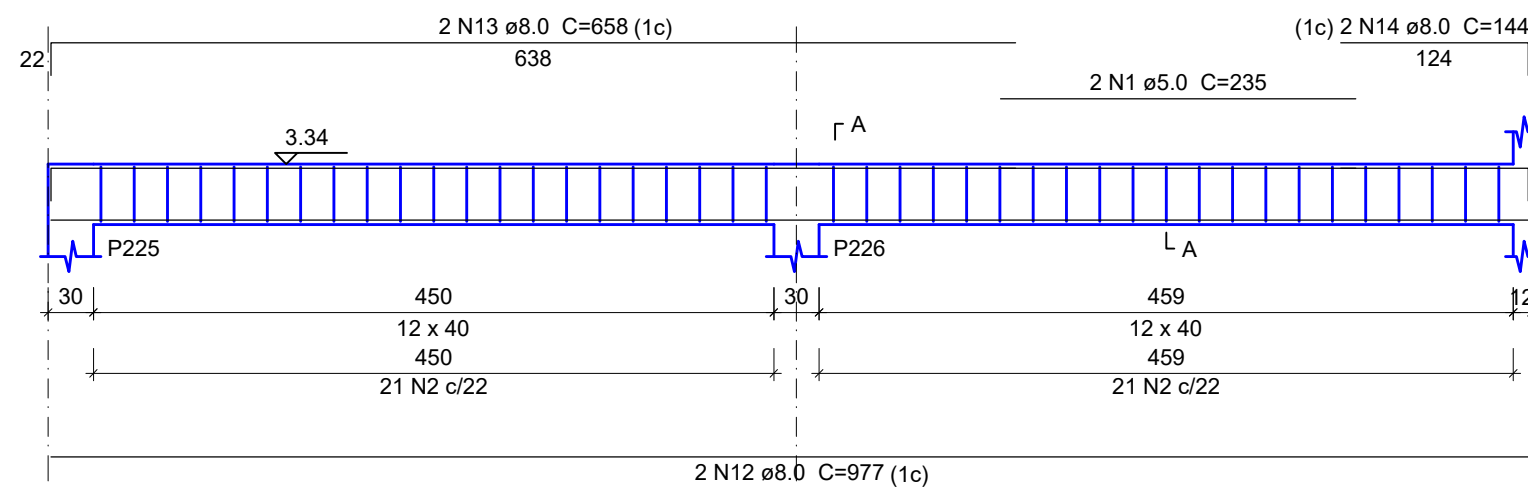


VC101

ESC 1:50

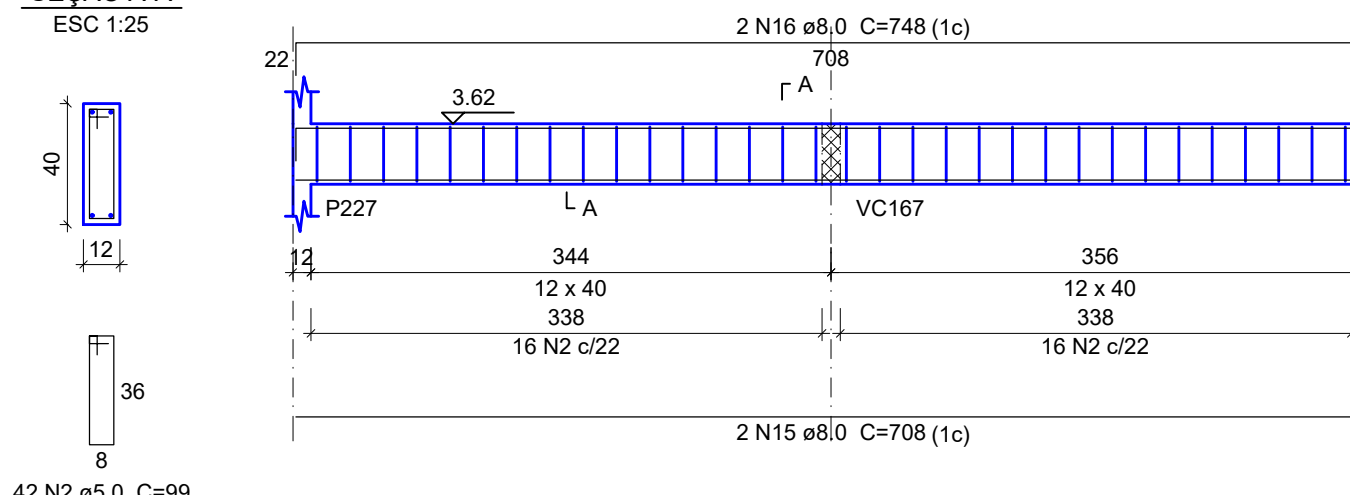


SEÇÃO A-A

ESC 1:25

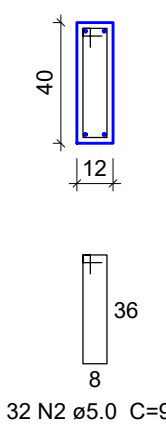


VC102

ESC 1:50

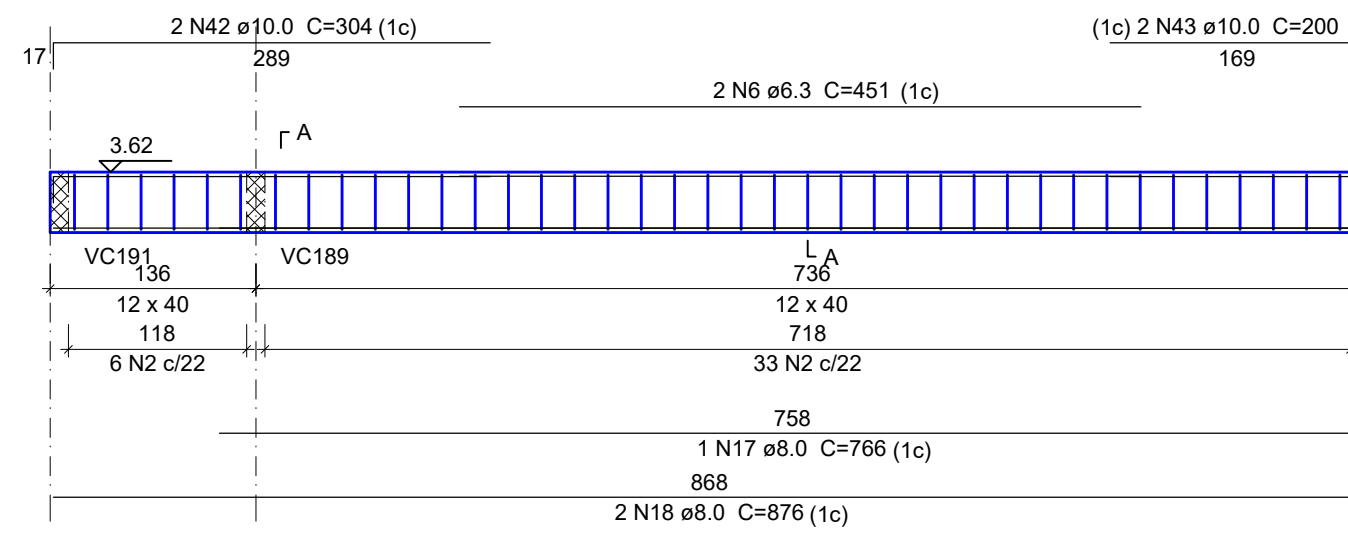


SEÇÃO A-A

ESC 1:25

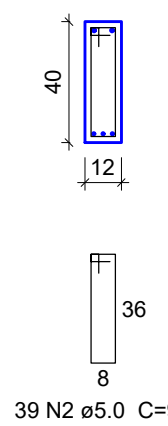


VC103

ESC 1:50

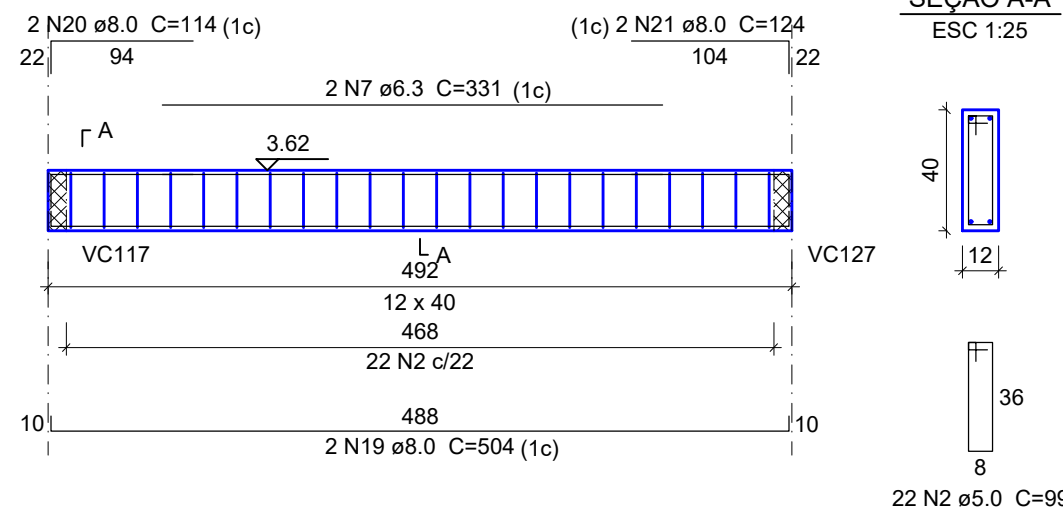


SEÇÃO A-A

ESC 1:25

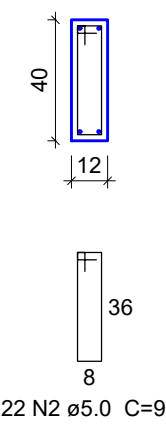


VC104

ESC 1:50

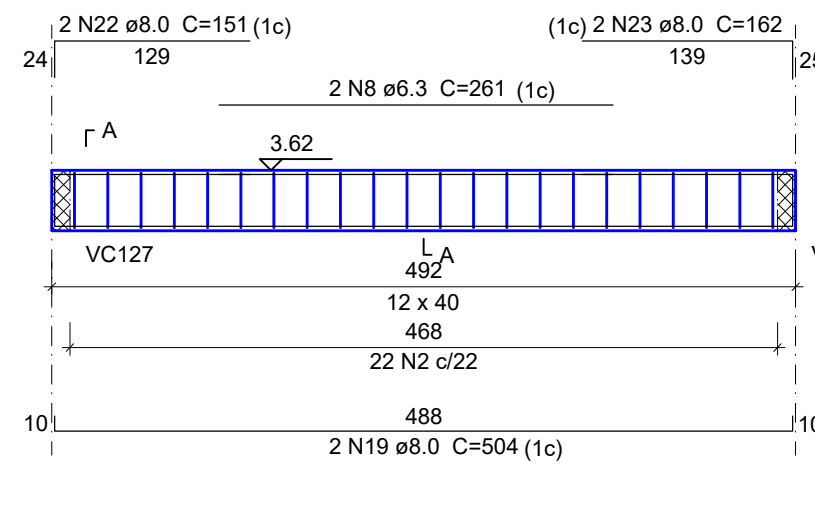


SEÇÃO A-A

ESC 1:25

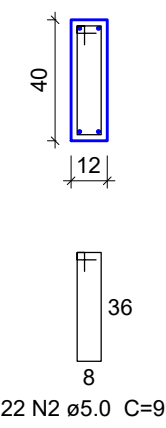


VC105

ESC 1:50

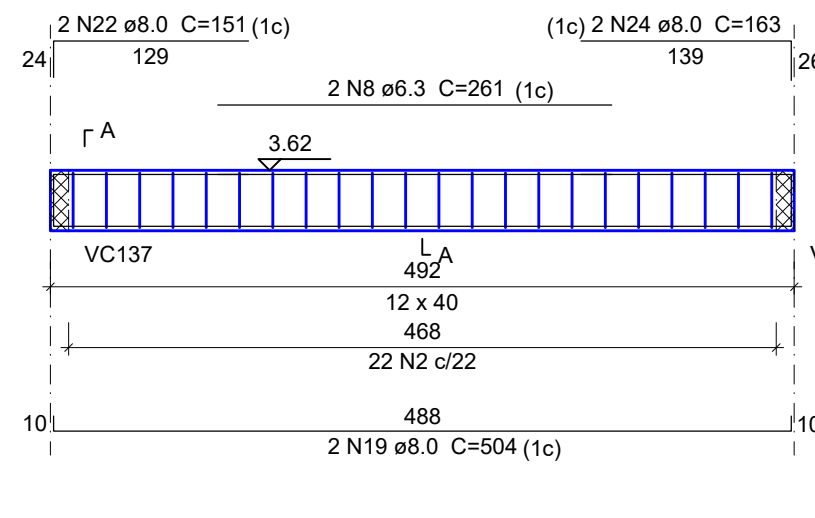


SEÇÃO A-A

ESC 1:25

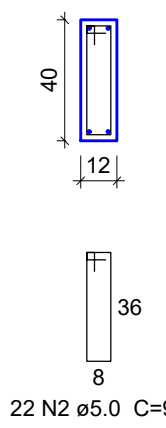


VC106

ESC 1:50

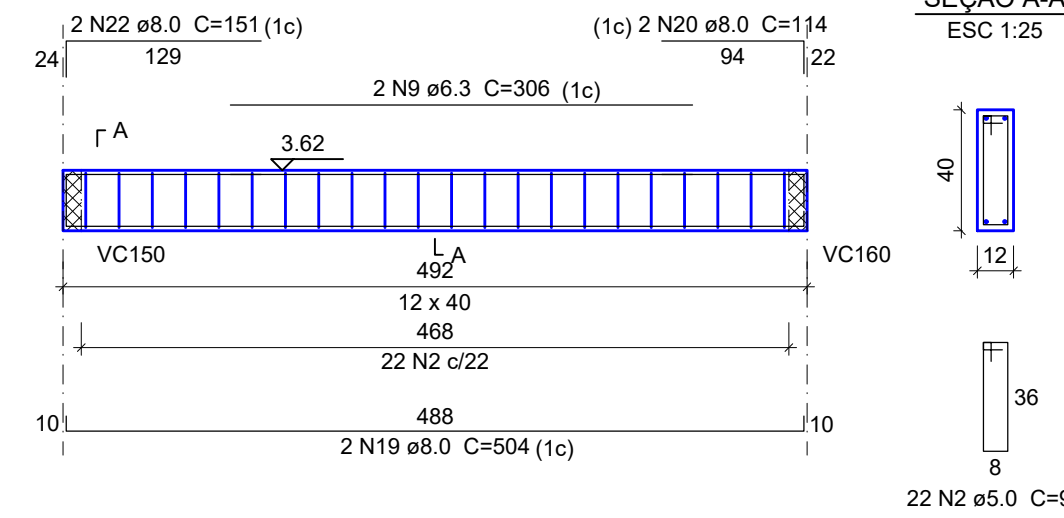


SEÇÃO A-A

ESC 1:25

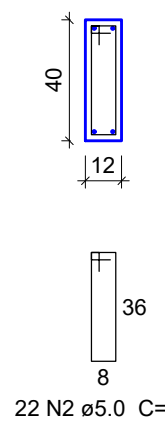


VC107

ESC 1:50

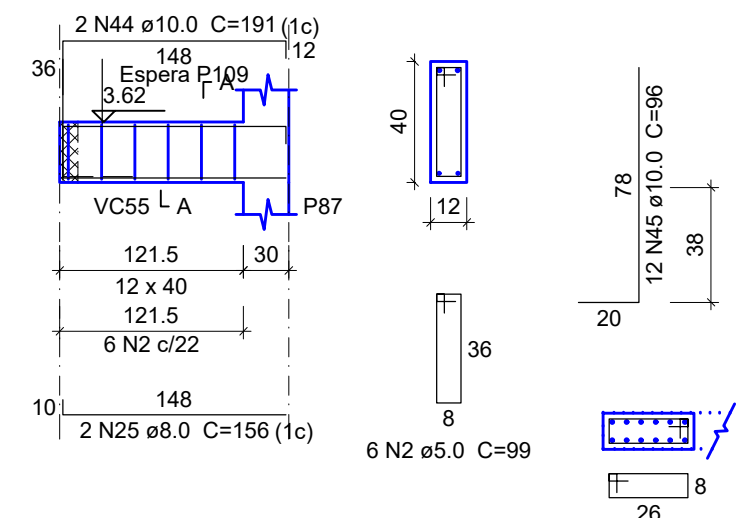


SEÇÃO A-A

ESC 1:25

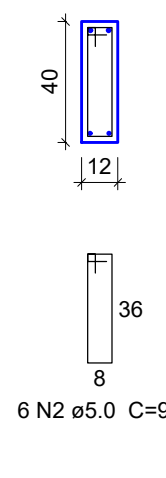


ESPERA P109

ESC 1:25

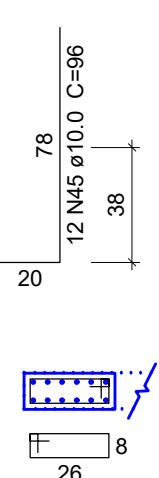


VC108

ESC 1:50

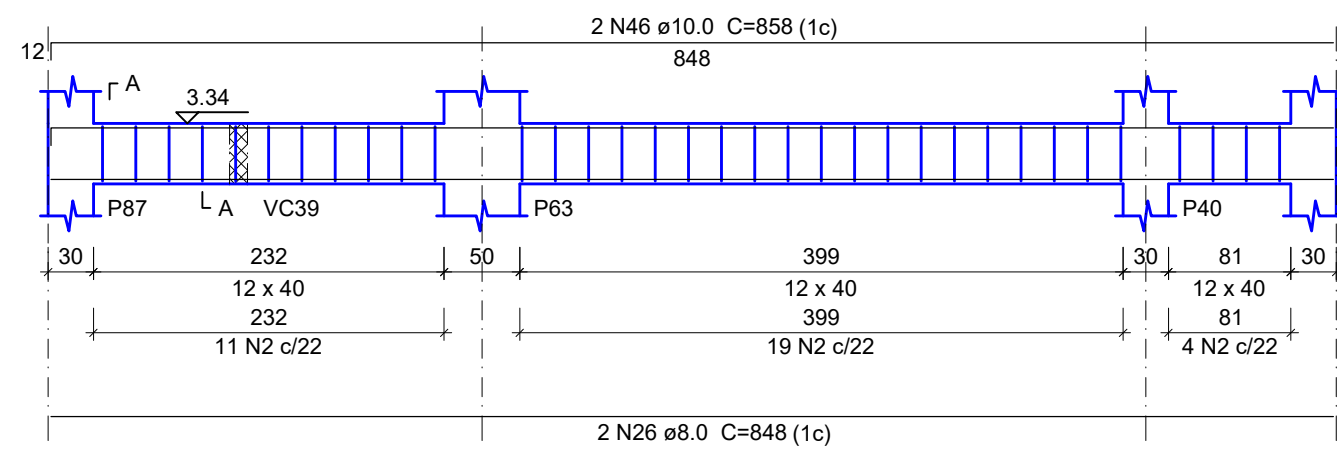


SEÇÃO A-A

ESC 1:25

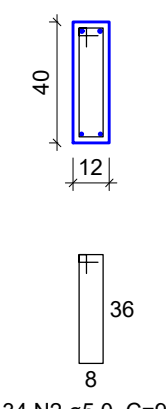


VC109

ESC 1:50

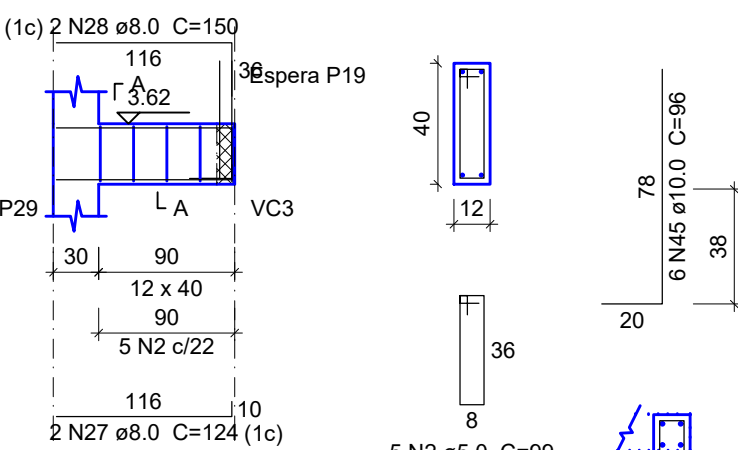


SEÇÃO A-A

ESC 1:25

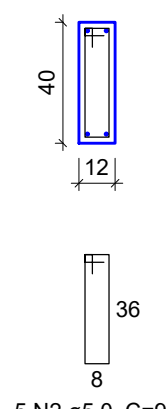


ESPERA P19

ESC 1:25

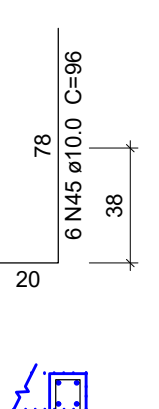


VC110

ESC 1:50

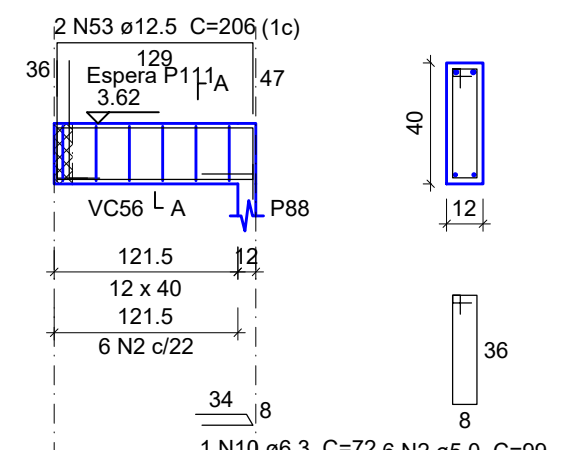


SEÇÃO A-A

ESC 1:25

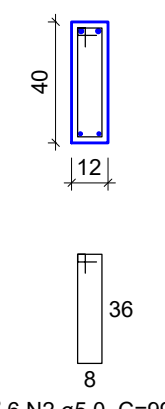


ESPERA P111

ESC 1:25

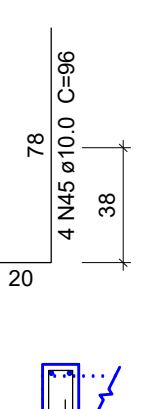


VC111

ESC 1:50

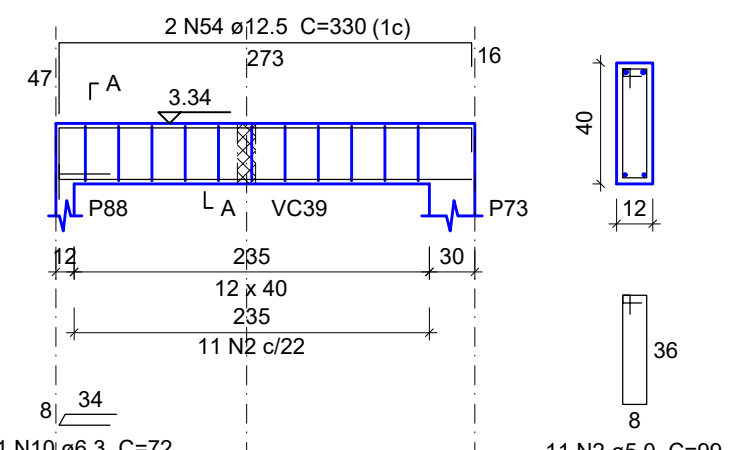


SEÇÃO A-A

ESC 1:25

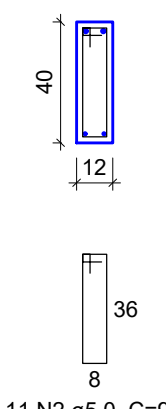


VC112

ESC 1:50

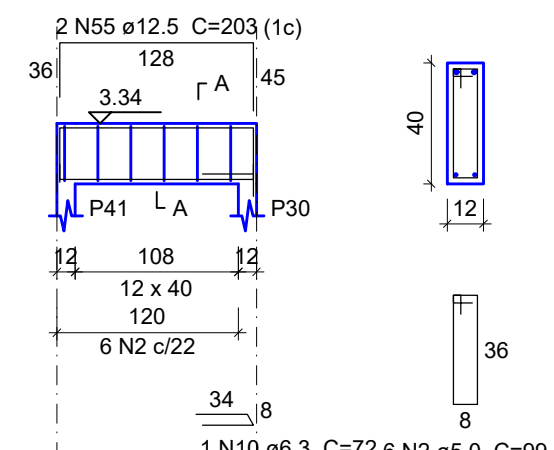


SEÇÃO A-A

ESC 1:25

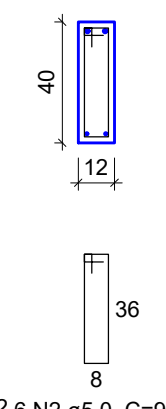


VC113

ESC 1:50

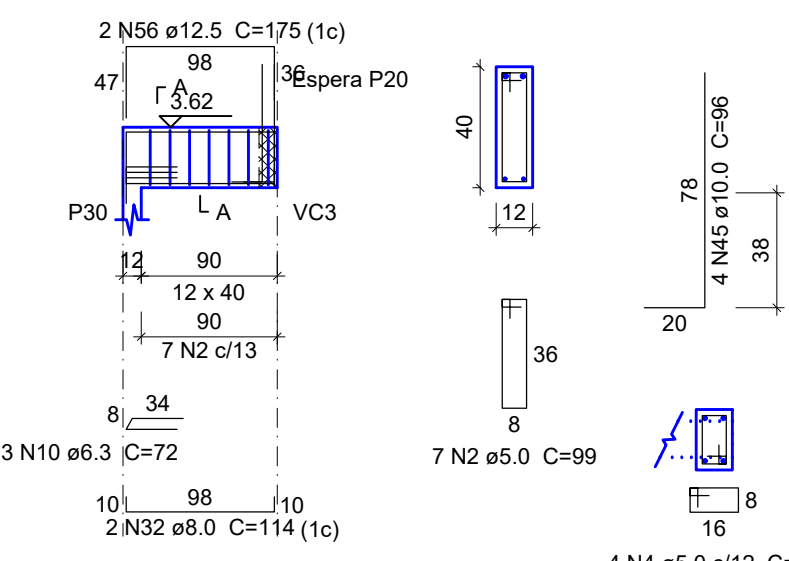


SEÇÃO A-A

ESC 1:25

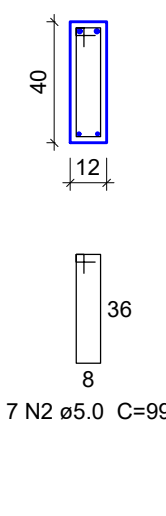


ESPERA P20

ESC 1:25

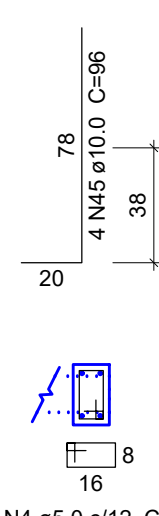


VC114

ESC 1:50

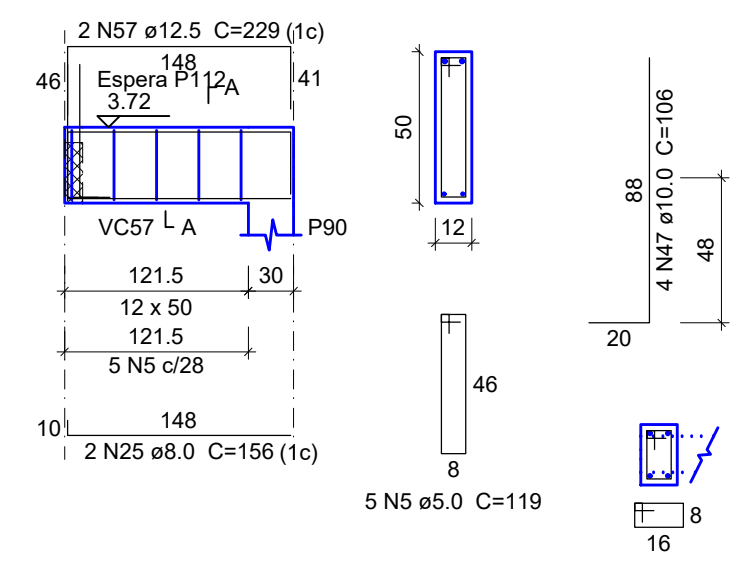


SEÇÃO A-A

ESC 1:25

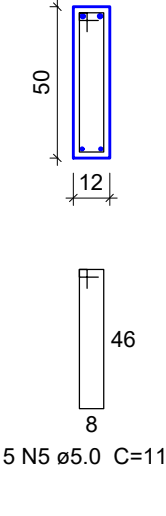


ESPERA P112

ESC 1:25

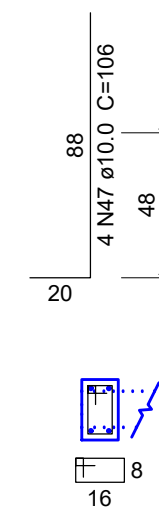


VC115

ESC 1:50

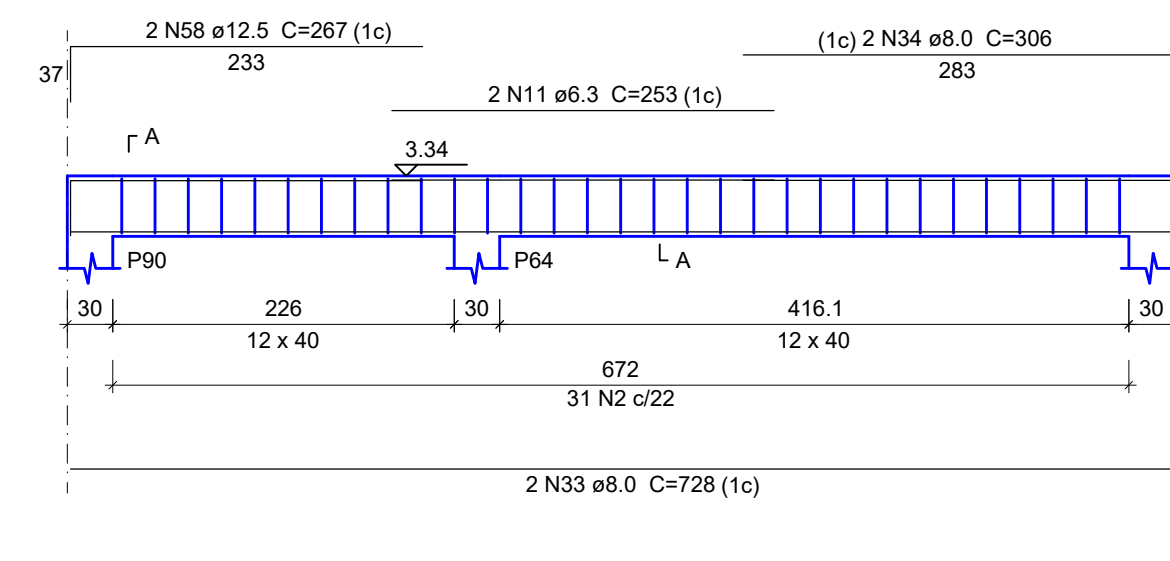


SEÇÃO A-A

ESC 1:25

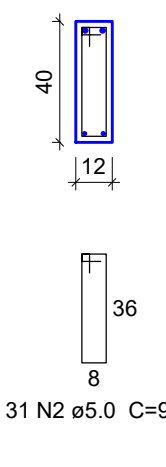


VC116

ESC 1:50

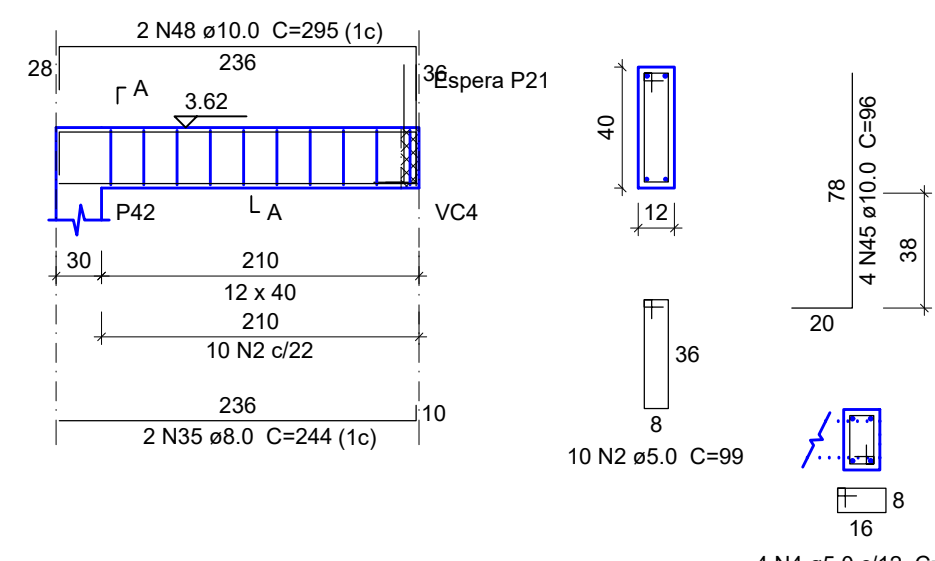


SEÇÃO A-A

ESC 1:25

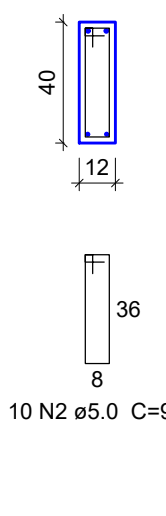


ESPERA P21

ESC 1:25

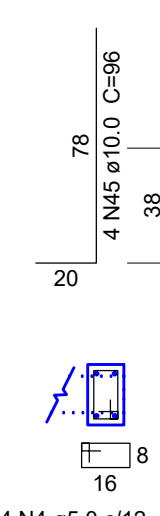


VC117

ESC 1:50

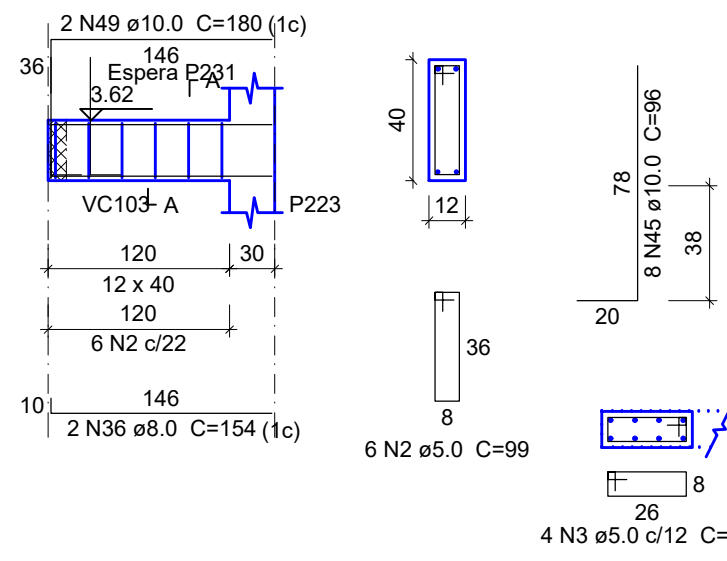


SEÇÃO A-A

ESC 1:25

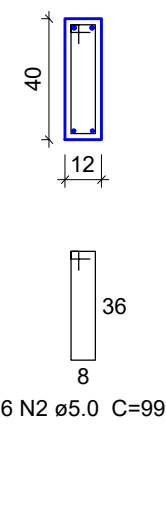


ESPERA P231

ESC 1:25

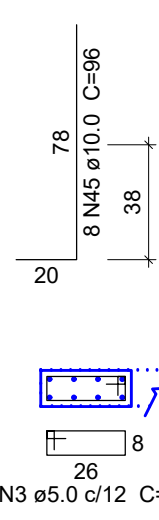


VC118

ESC 1:50

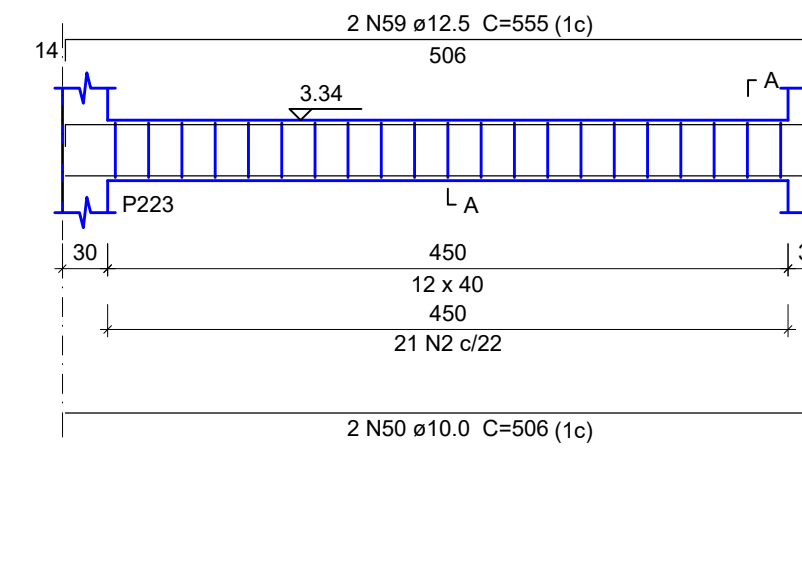


SEÇÃO A-A

ESC 1:25

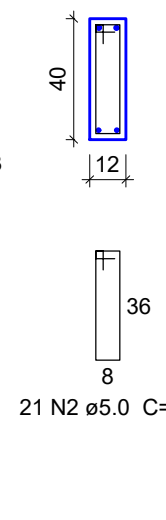


VC119

ESC 1:50

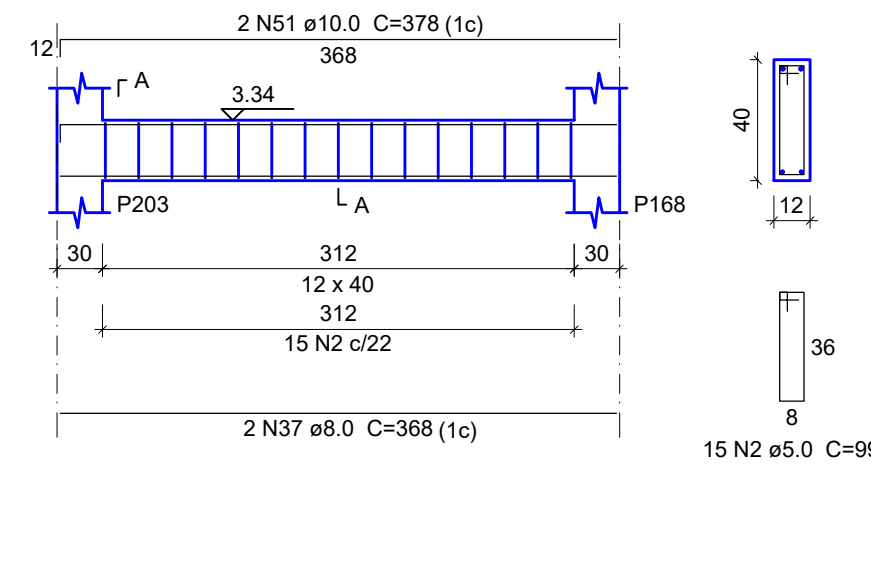


SEÇÃO A-A

ESC 1:25

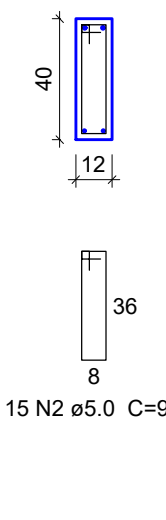


VC120

ESC 1:50

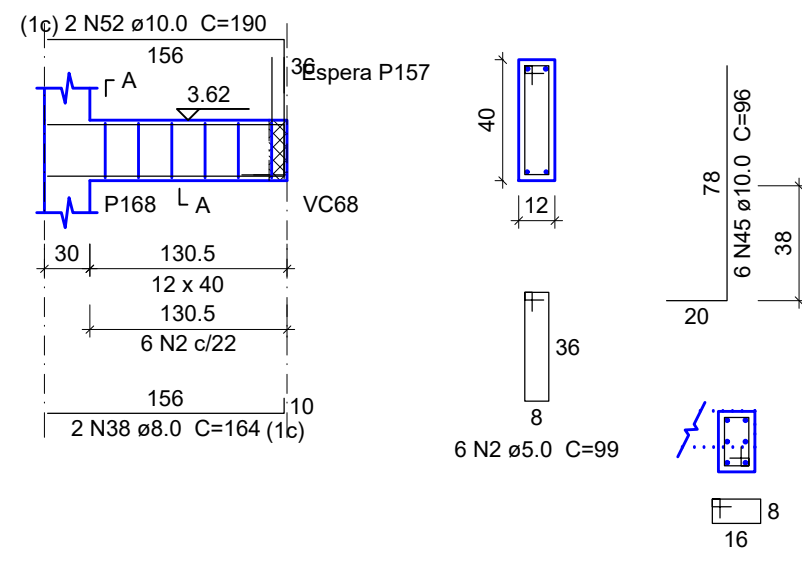


SEÇÃO A-A

ESC 1:25

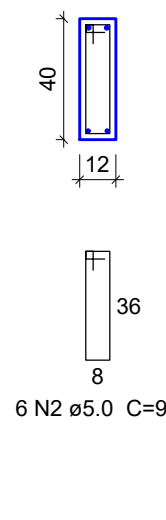


ESPERA P157

ESC 1:25

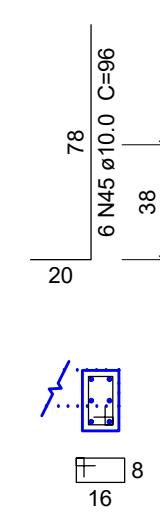


VC121

ESC 1:50

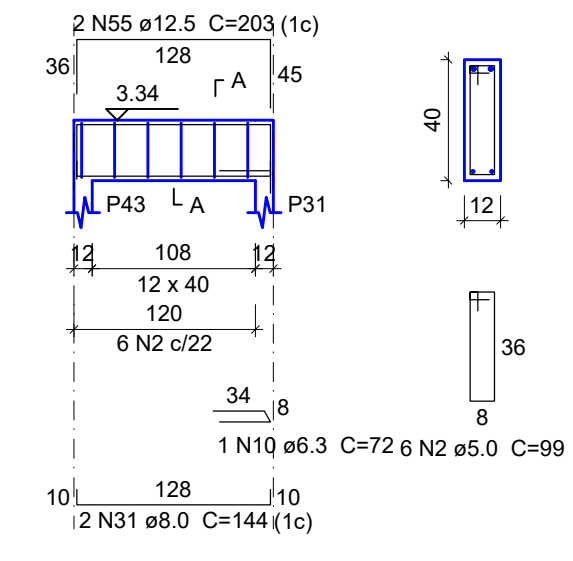


SEÇÃO A-A

ESC 1:25

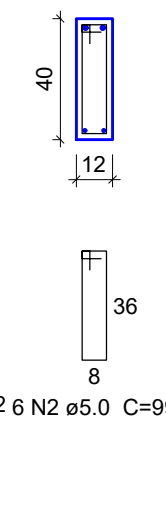


VC122

ESC 1:50

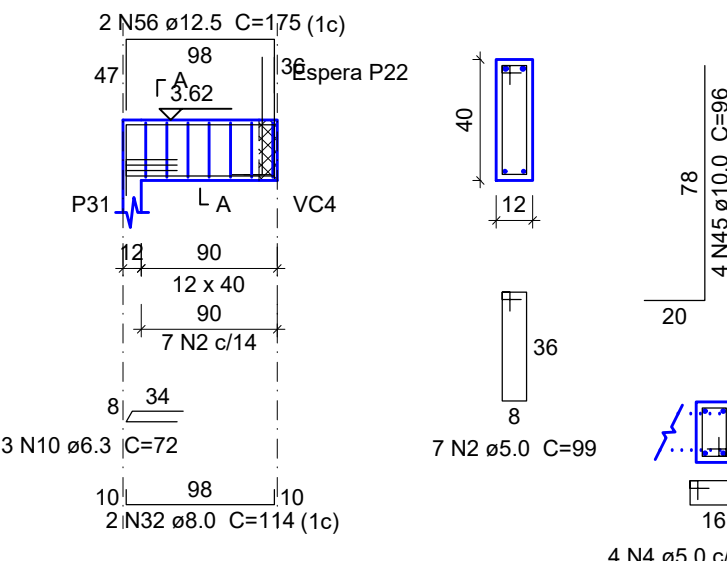


SEÇÃO A-A

ESC 1:25

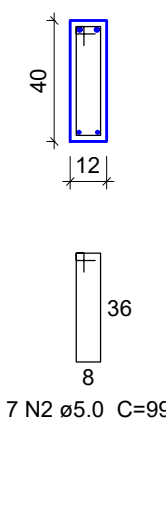


ESPERA P22

ESC 1:25

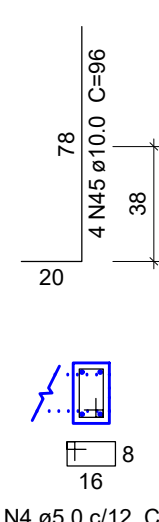


VC123

ESC 1:50

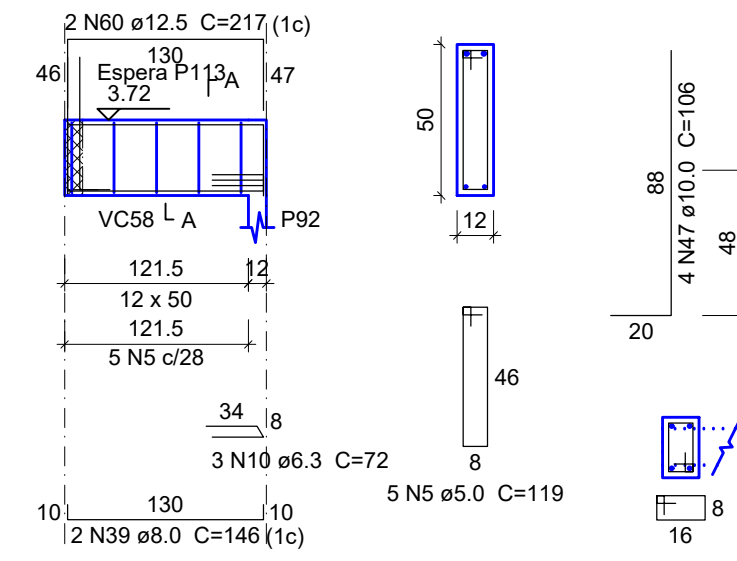


SEÇÃO A-A

ESC 1:25

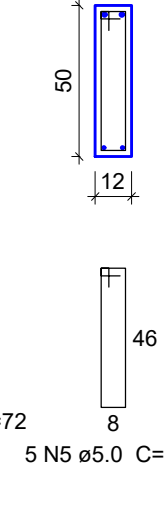


ESPERA P113

ESC 1:25

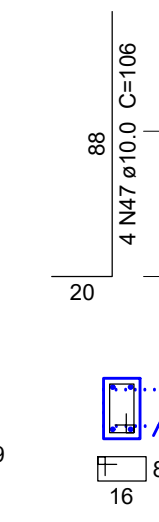


VC124

ESC 1:50

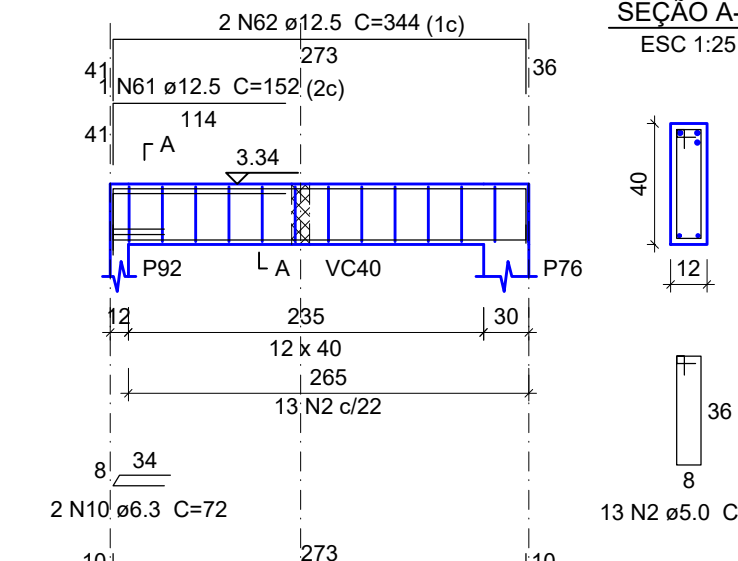


SEÇÃO A-A

ESC 1:25

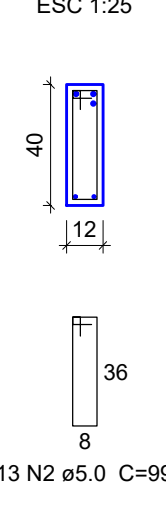


VC125

ESC 1:50

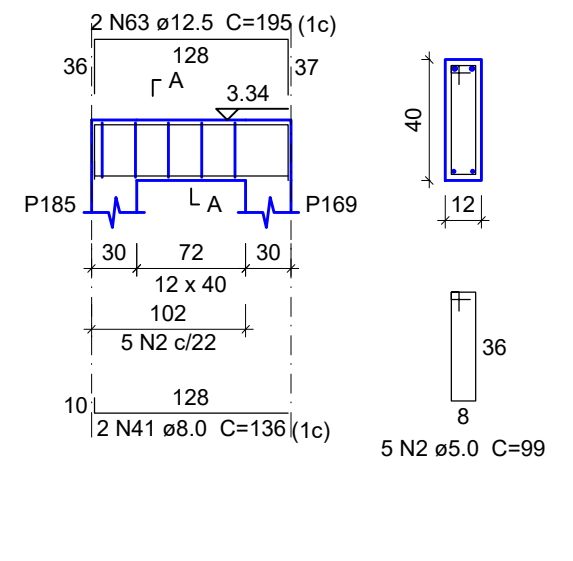


SEÇÃO A-A

ESC 1:25

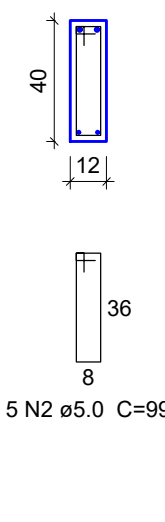


VC126

ESC 1:50

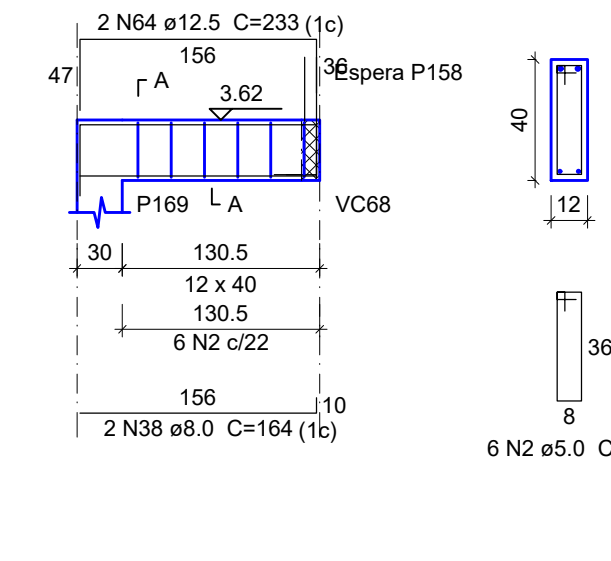


SEÇÃO A-A

ESC 1:25

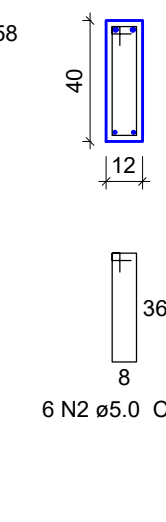

ESPERA P158

ESC 1:25

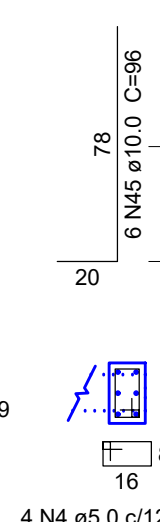

Relação do aço

VC100	VC101	VC102
VC103	VC105	VC106
VC107	VC108	VC109
VC109	VC110	VC111
VC112	VC113	VC114
VC115	VC116	VC117
VC118	VC119	VC120
VC121	VC122	VC123
VC124	VC125	VC126

ACO	N	DIAM (mm)	QUANT	C.UNIT (cm)	C.TOTAL (cm)
CA60	1	5.0	2	235	470
	2	5.0	402	99	39798
	3	5.0	8	79	632
	4	5.0	36	59	2124
	5	5.0	10	119	1190
	6	6.3	2	451	902
	7	6.3	2	331	662
	8	6.3	4	261	1044
	9	6.3	2	306	612
	10	6.3	15	72	1080
	11	6.3	2	253	506
	12	8.0	2	977	1954
	13	8.0	2	658	1316
	14	8.0	2	144	288
	15	8.0	2	708	1416
	16	8.0	2	748	1496
	17	8.0	1	766	766
	18	8.0	2	676	1352
	19	8.0	8	504	4032
	20	8.0	4	114	456
	21	8.0	2	104	208
	22	8.0	6	151	906
	23	8.0	2	162	324
	24	8.0	2	163	326
	25	8.0	4	156	624
	26	8.0	2	848	1696
	27	8.0	2	124	248
	28	8.0	2	150	300
	29	8.0	2	145	290
	30	8.0	2	281	562
31	8.0	4	144	576	
32	8.0	2	244	488	
33	8.0	2	728	1456	
34	8.0	2	306	612	
35	8.0	2	244	488	
36	8.0	2	154	308	
37	8.0	2	368	736	
38	8.0	4	164	656	
39	8.0	2	146	292	
40	8.0	2	289	578	
41	8.0	2	136	272	
42	10.0	2	304	608	
43	10.0	2	200	400	
44	10.0	2	191	382	
45	10.0	54	96	5184	
46	10.0	2	858	1716	
47	10.0	8	106	848	
48	10.0	2	295	590	
49	10.0	2	180	360	
50	10.0	2	506	1012	
51	10.0	2	378	756	
52	10.0	2	190	380	
53	12.5	2	206	412	
54	12.5	2	330	660	
55	12.5	2	203	406	
56	12.5	4	175	700	
57	12.5	2	229	458	
58	12.5	2	267	534	
59	12.5	2	110	220	
60	12.5	2	217	434	
61	12.5	1	152	152	
62	12.5	2	344	688	
63	12.5	2	344	688	
64	12.5	2	233	466	